

MSU Extension Publication Archive

Archive copy of publication, do not use for current recommendations. Up-to-date information about many topics can be obtained from your local Extension office.

Outdoor Fireplace and Picnic Table Plans

Michigan State University Extension

Tourism Resort Series Bulletin


Agricultural Engineering

Issued N.D.

4 pages


The PDF file was provided courtesy of the Michigan State University Library


Scroll down to view the publication.

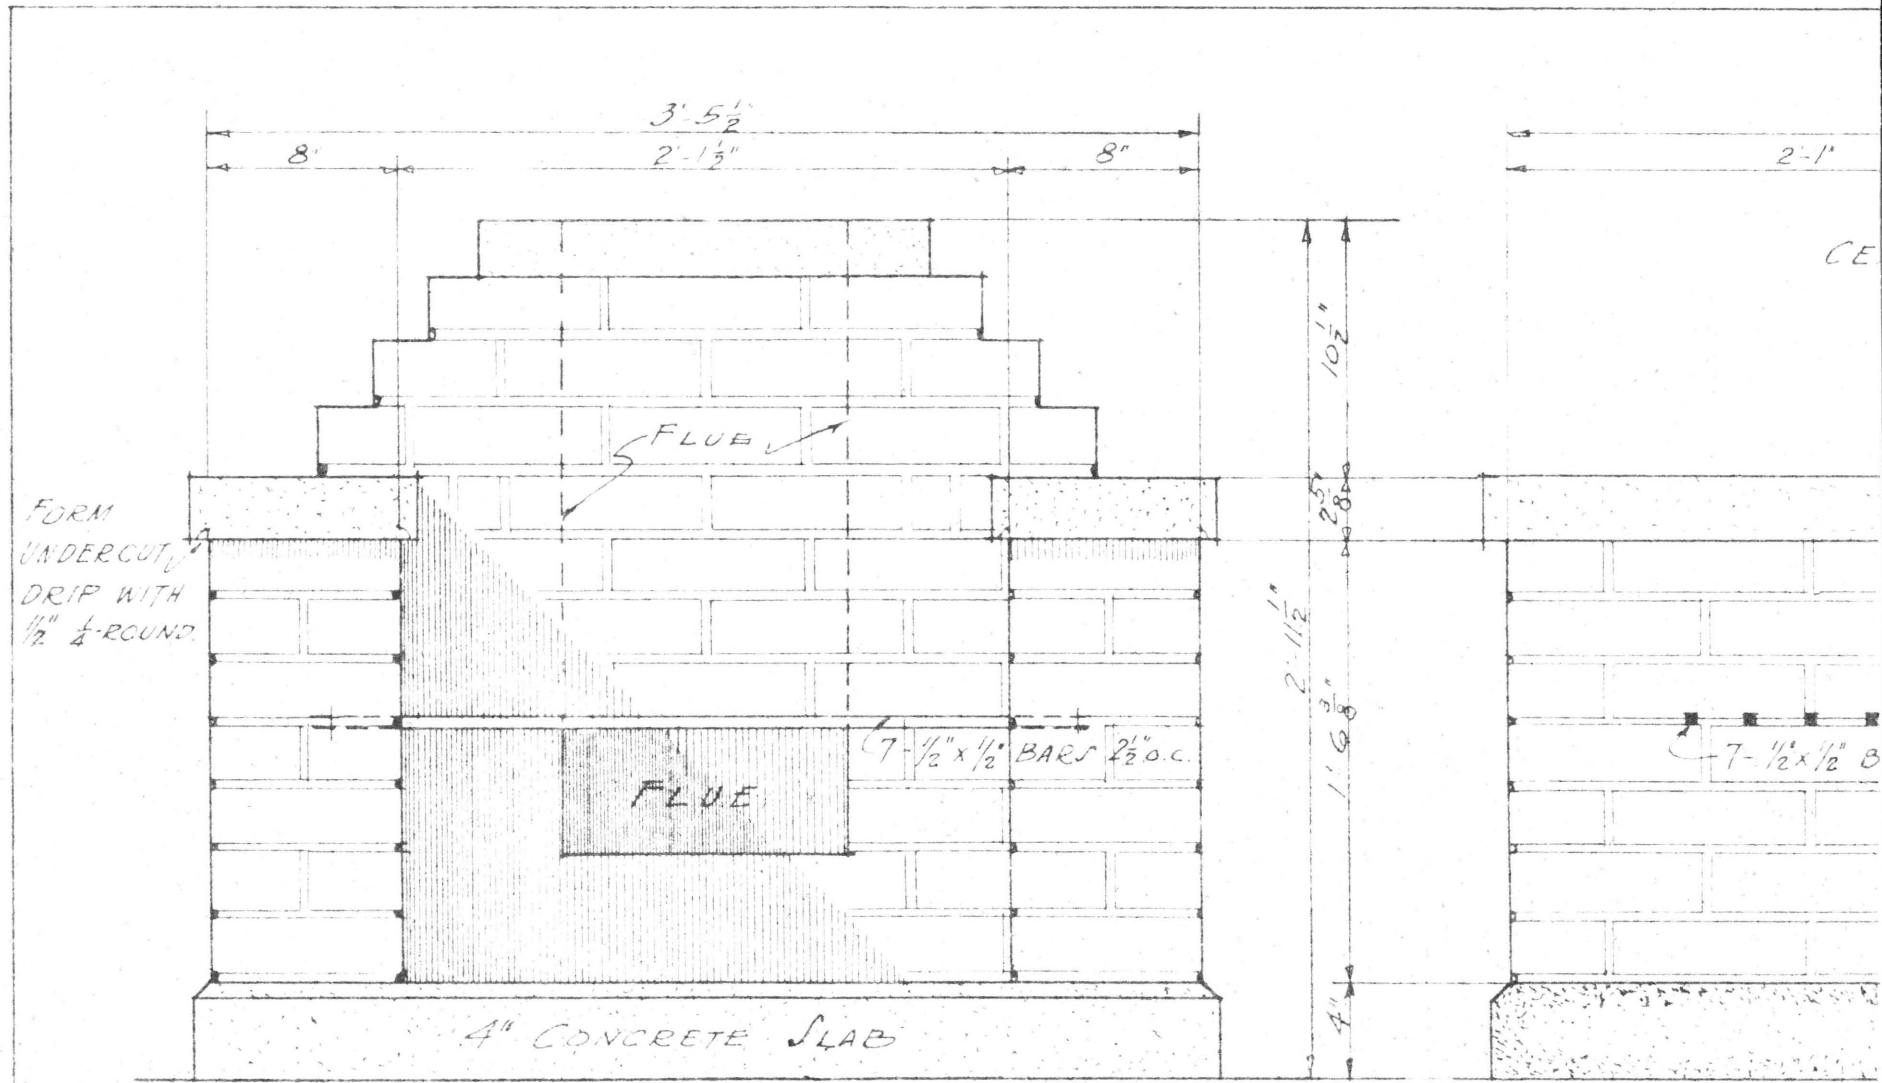

FRONT ELEVATION

SECTION
DETAIL OF OUTSIDE F.

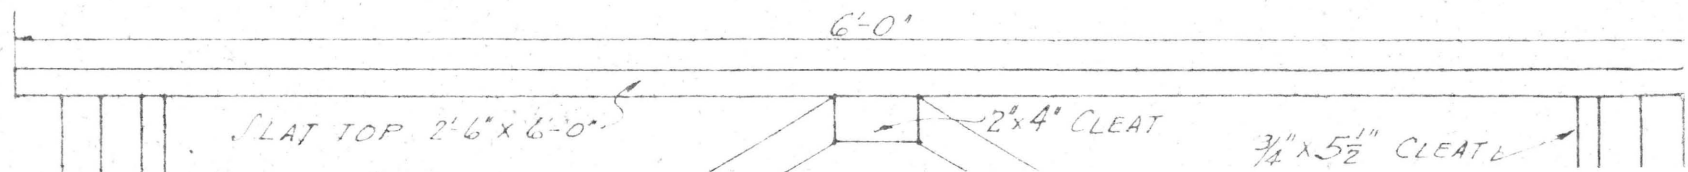

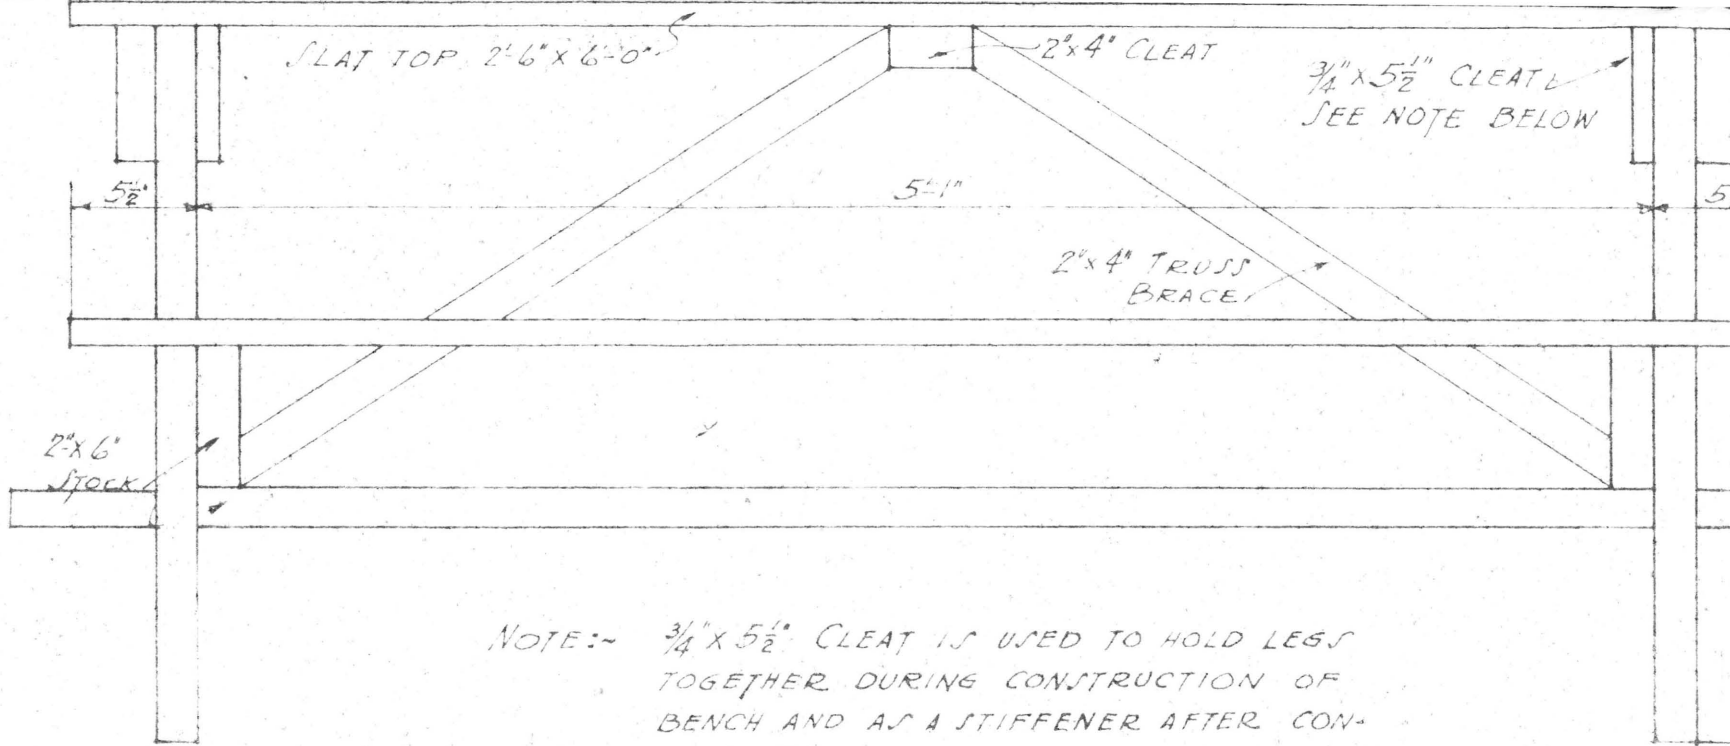


NOTE:- $\frac{3}{4}$ " x $5\frac{1}{2}$ " CLEAT IS USED TO HOLD LEGS TOGETHER DURING CONSTRUCTION OF BENCH AND AS A STIFFENER AFTER CONSTRUCTION.

SIDE ELEVATION

DETAIL OF OUTDOOR


SCALE 1/4"

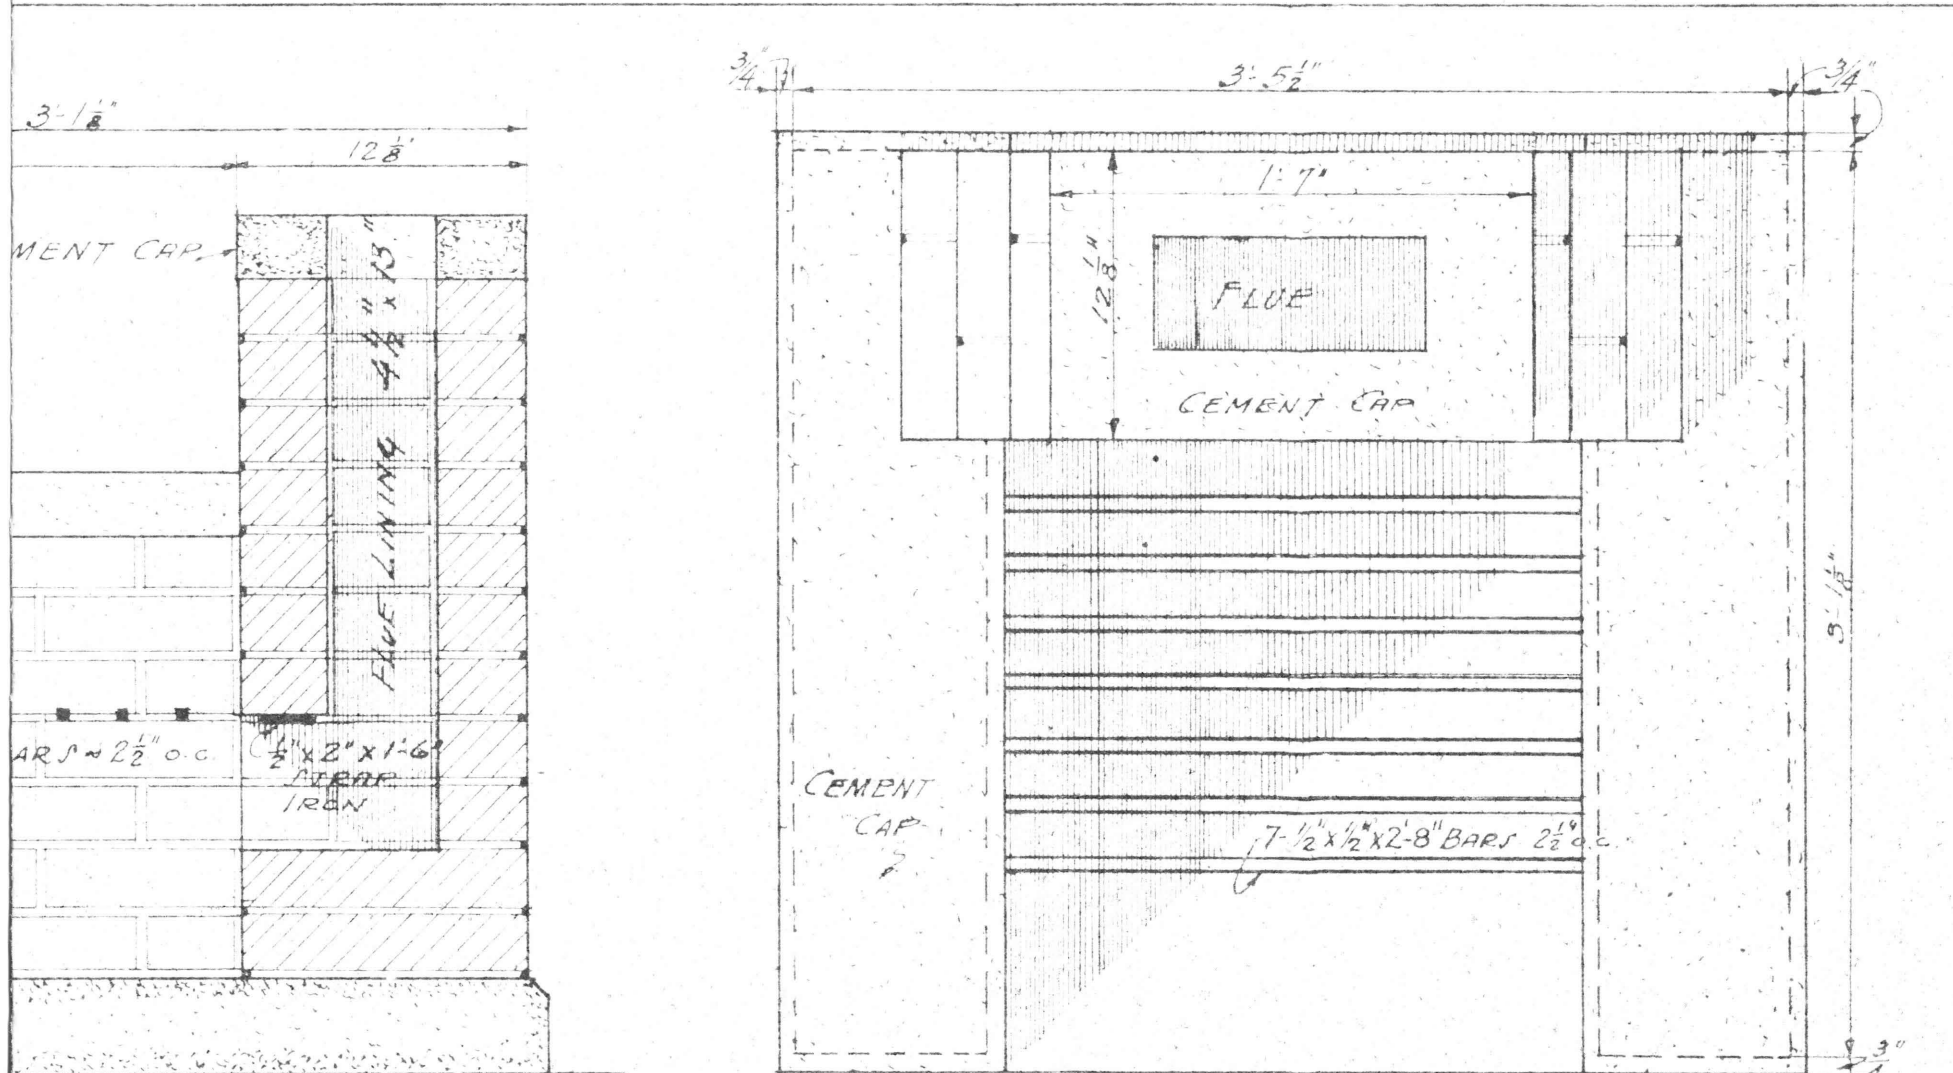


SECTION

PLAN

REPLACE ~ SCALE 1/2\" - 1'-0\"

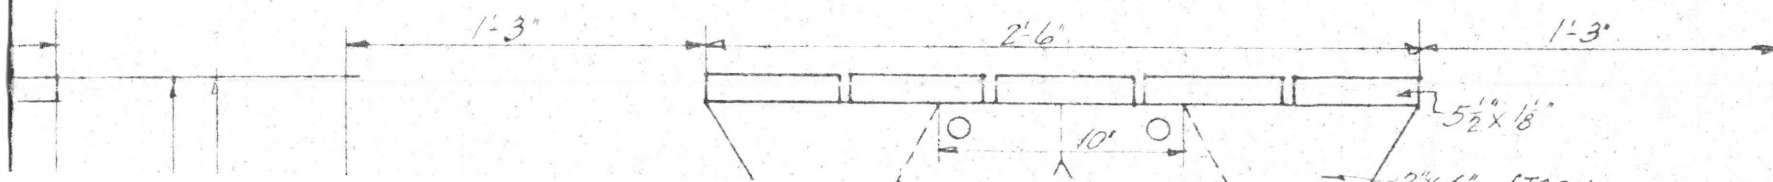

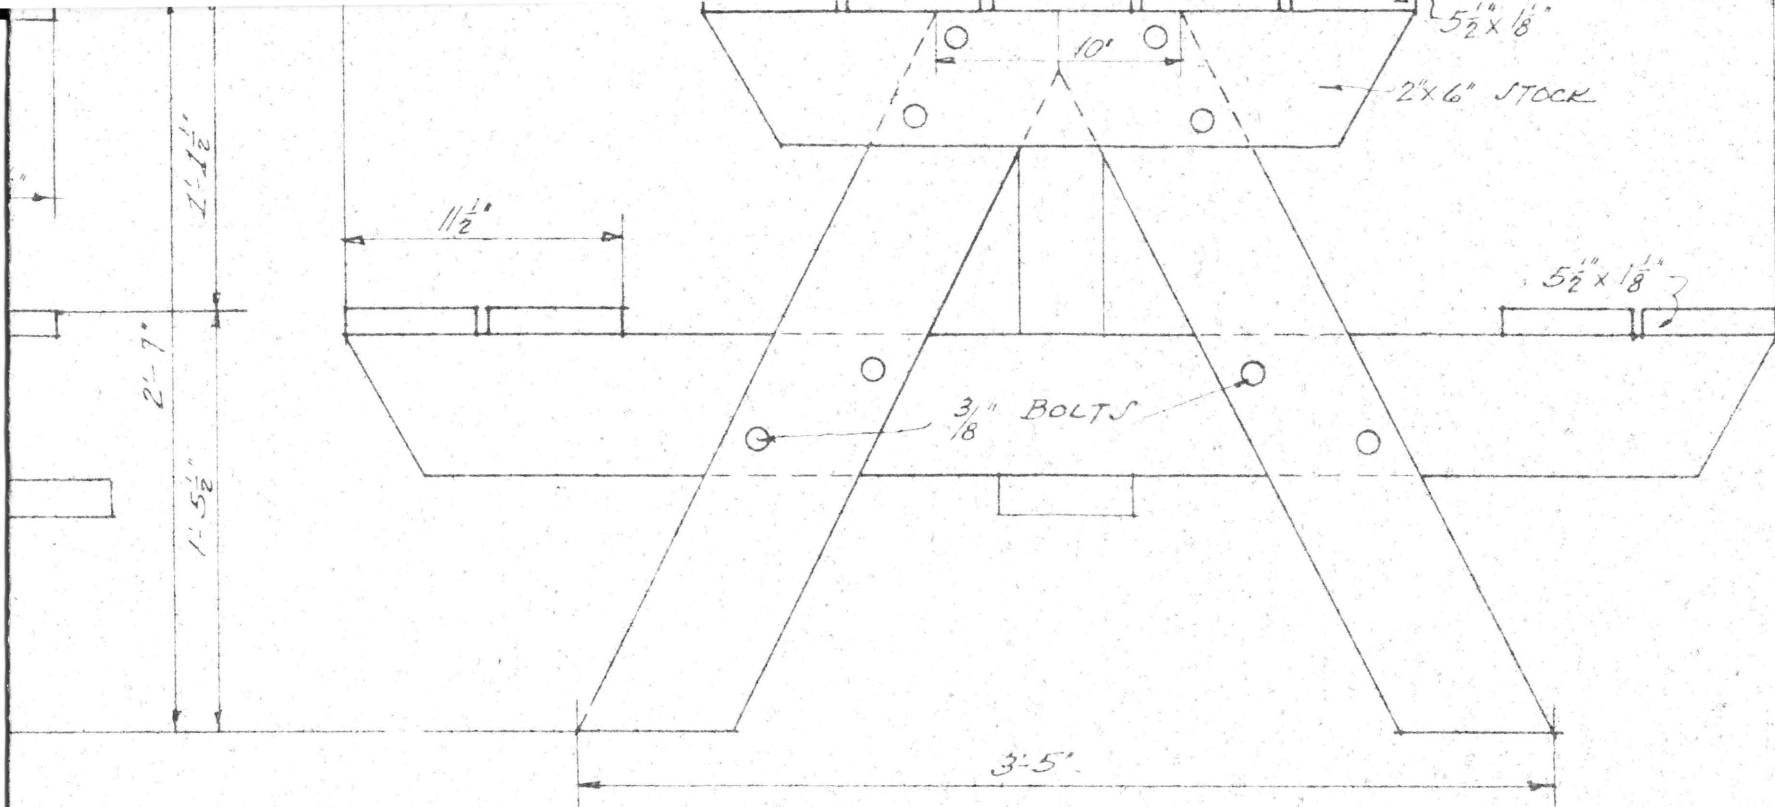

END ELEVATION

PICNIC TABLE

1/2" - 1'-0"

COOPERATIVE EXTENSION WORK IN
 AGRICULTURE AND HOME ECONOMICS
 AGRICULTURAL ENGINEERING DEPARTMENT
 MICHIGAN STATE COLLEGE EAST LANSING
 AND
 UNITED STATES DEPARTMENT OF AGRICULTURE COOPERATING

OUTDOOR FIREPLACE & TABLE

MASS.	EX. 5188	SHEET 1 OF 1
-------	----------	--------------