


# golf business

FORMERLY GOLFDOM

OCTOBER 1977

## Remodeling: blueprint for better play (Part 1)

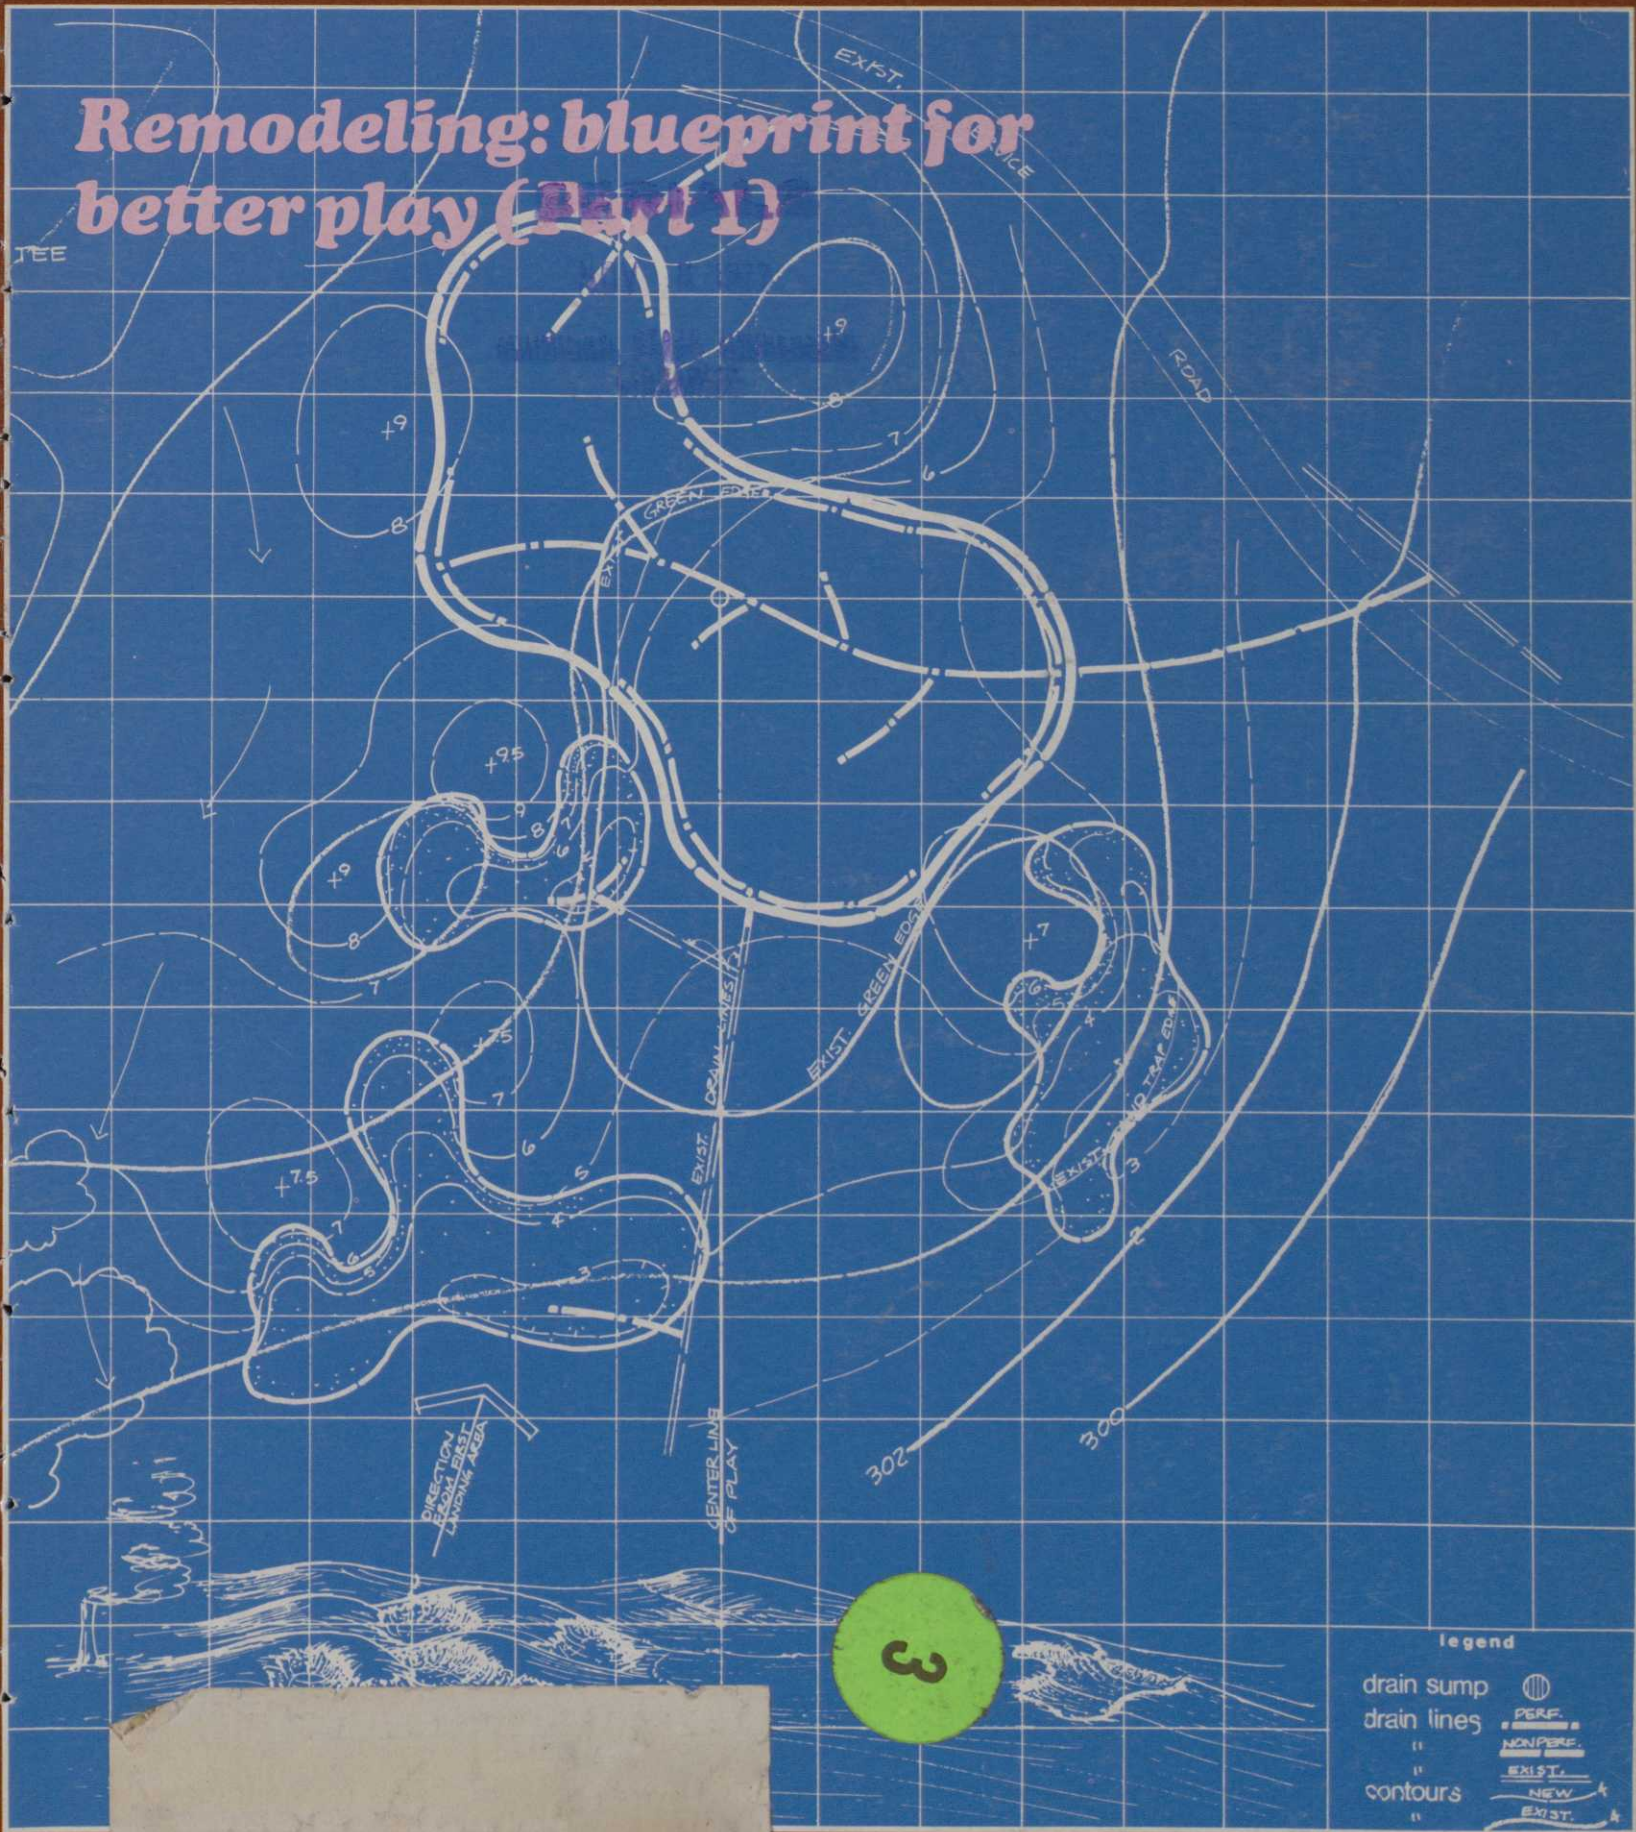

Legend

- drain sump 
- drain lines 
- " 
- " 
- contours 
- " 

PERF.  
NONPERF.  
EXIST.  
NEW  
EXIST.